


A
TYPICAL SLAB DETAIL
SCALE: 1mm = 20mm

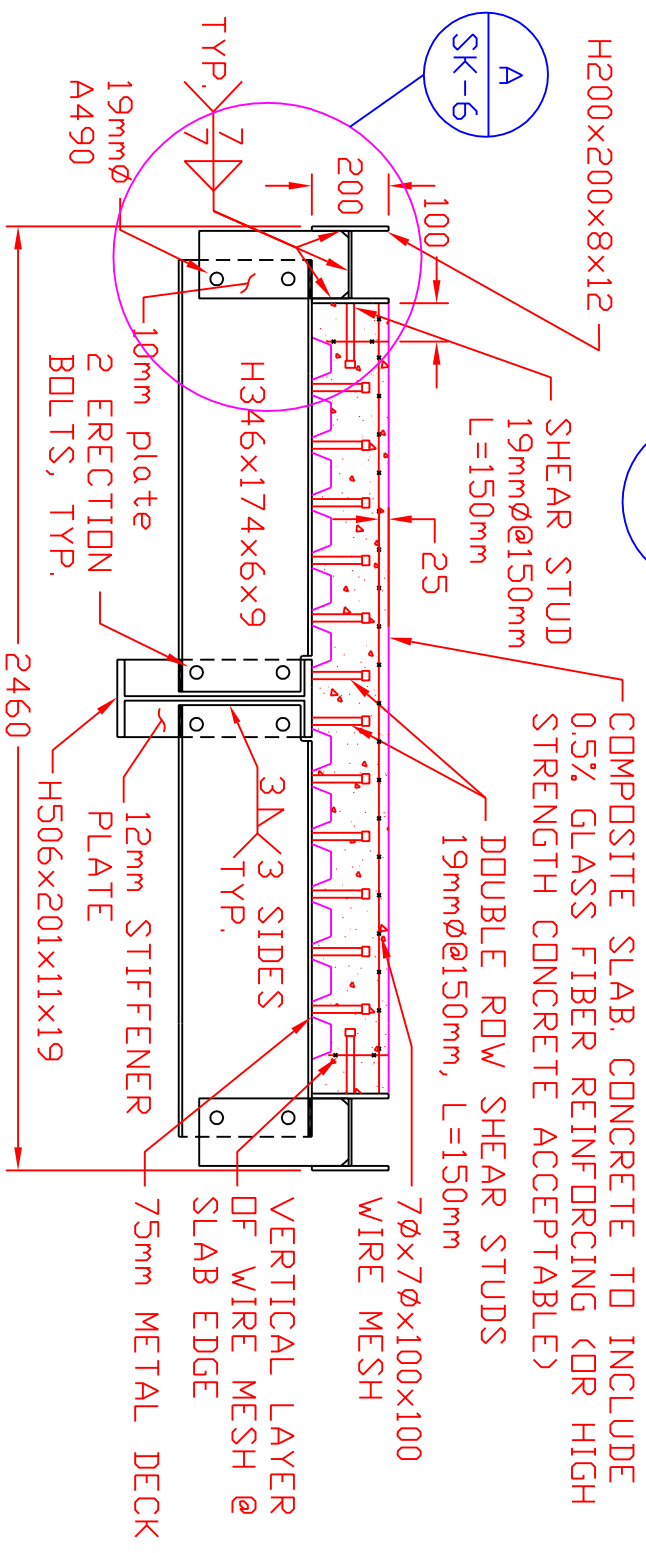

B
TYPICAL SLAB SECTION
SCALE: 1mm = 20mm

NOTES:
ALL PLATE STEEL
A572 DR
EQUIVALENT
ALL ROLLED
SHAPES TO BE
A992 DR
EQUIVALENT
BRACE TO BE A500
B/C DR
EQUIVALENT.
ALL WELDS TO
SATISFY AISC
DEMANDS CRITICAL
AWS E71T8 DR
EQUIVALENT

TCBF1 - TOMORROW'S CONCENTRIC BRACED FRAME 1

NEES/SG NCREET BRACED FRAME TEST

DRAWN BY: KAC
DESIGNED BY: JAP
CHECKED BY: KAC
DATE: SEPTEMBER 7, 2007
CONTACT: GROEDER@U.WASHINGTON.EDU

DATE: **SK-5**